

OREGON STATE PARKS & RECREATION DIVISION

SURVEY

OS # **9337**
FILED **NOV 20 1980**
LINCOLN COUNTY SURVEYOR

W 1/2 SECTION 28, T8S, R11W, WM.

LINCOLN COUNTY

SCALE 1"=100'

NOV. 14, 1980

SUPERSEDES SURVEY DATED OCT. 24, 1980.


• INDICATES SET 3/8"x30" CAPPED IRON ROD.
ACUM. CURS ARE STAMPED "OREGON STATE PARKS."


GRID BEARINGS BASED ON SURVEY OF LINCOLN
BEACH WAYSIDE BY J. HOLLINGSWORTH DATED 1-13-67.

REGISTERED
PROFESSIONAL
LAND SURVEYOR

John E. Hollingsworth

OREGON
JULY 2, 1969
JOHN E. HOLLINGSWORTH
891

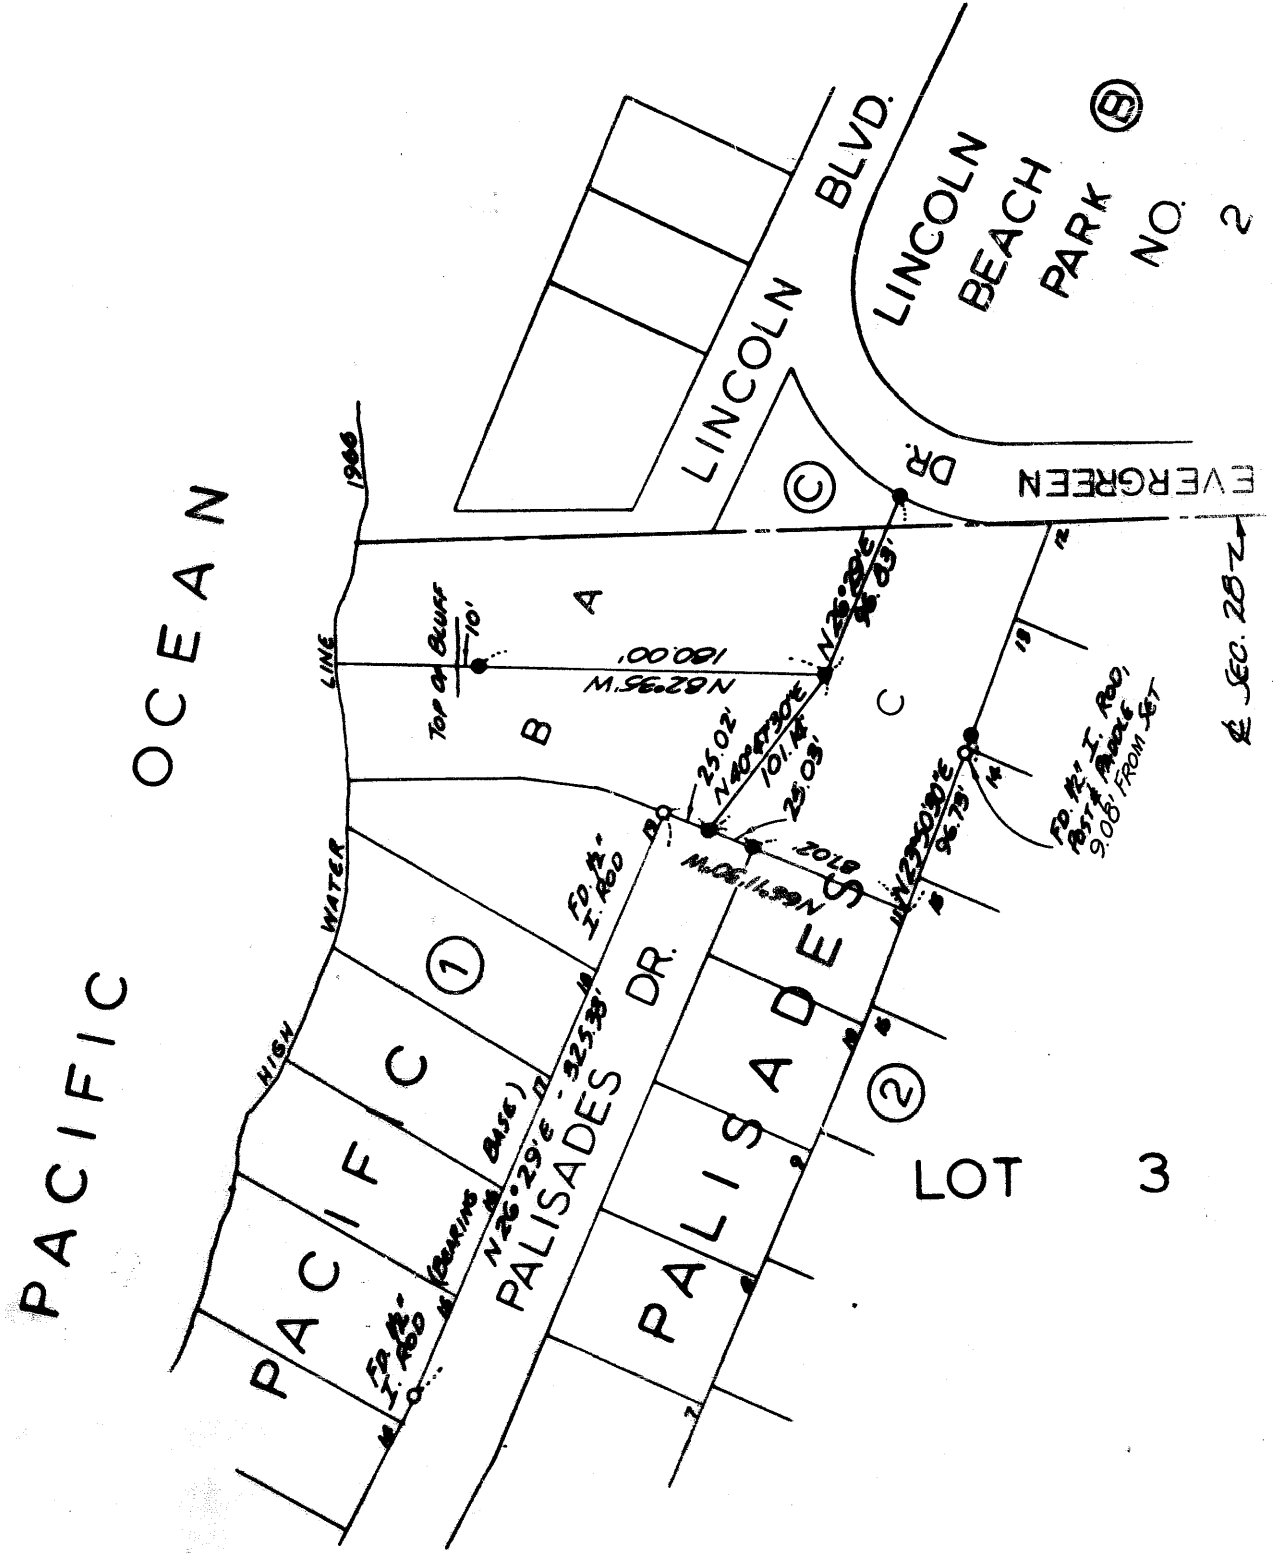

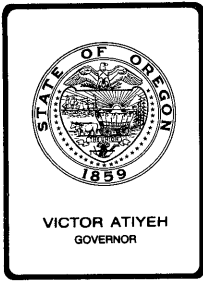

Department of Transportation
PARKS AND RECREATION DIVISION

525 TRADE STREET S.E., SALEM, OREGON 97310

November 14, 1980

JOHN HANNA
LINCOLN COUNTY SURVEYOR
LINCOLN COUNTY COURTHOUSE
NEWPORT OR 97365

Subject: Lincoln Beach Waysides Resurvey

Dear John:

Enclosed is a reproducible map and narrative covering a recent survey in Section 28, T8S, R11W, W.M. for filing in your records.

The field notes and computations are on file in the Parks Engineering Office in Salem and may be inspected at any time.

Very truly yours,

John E. Hollingsworth
Engineering Supervisor

JEH:nmw

Enclosures